

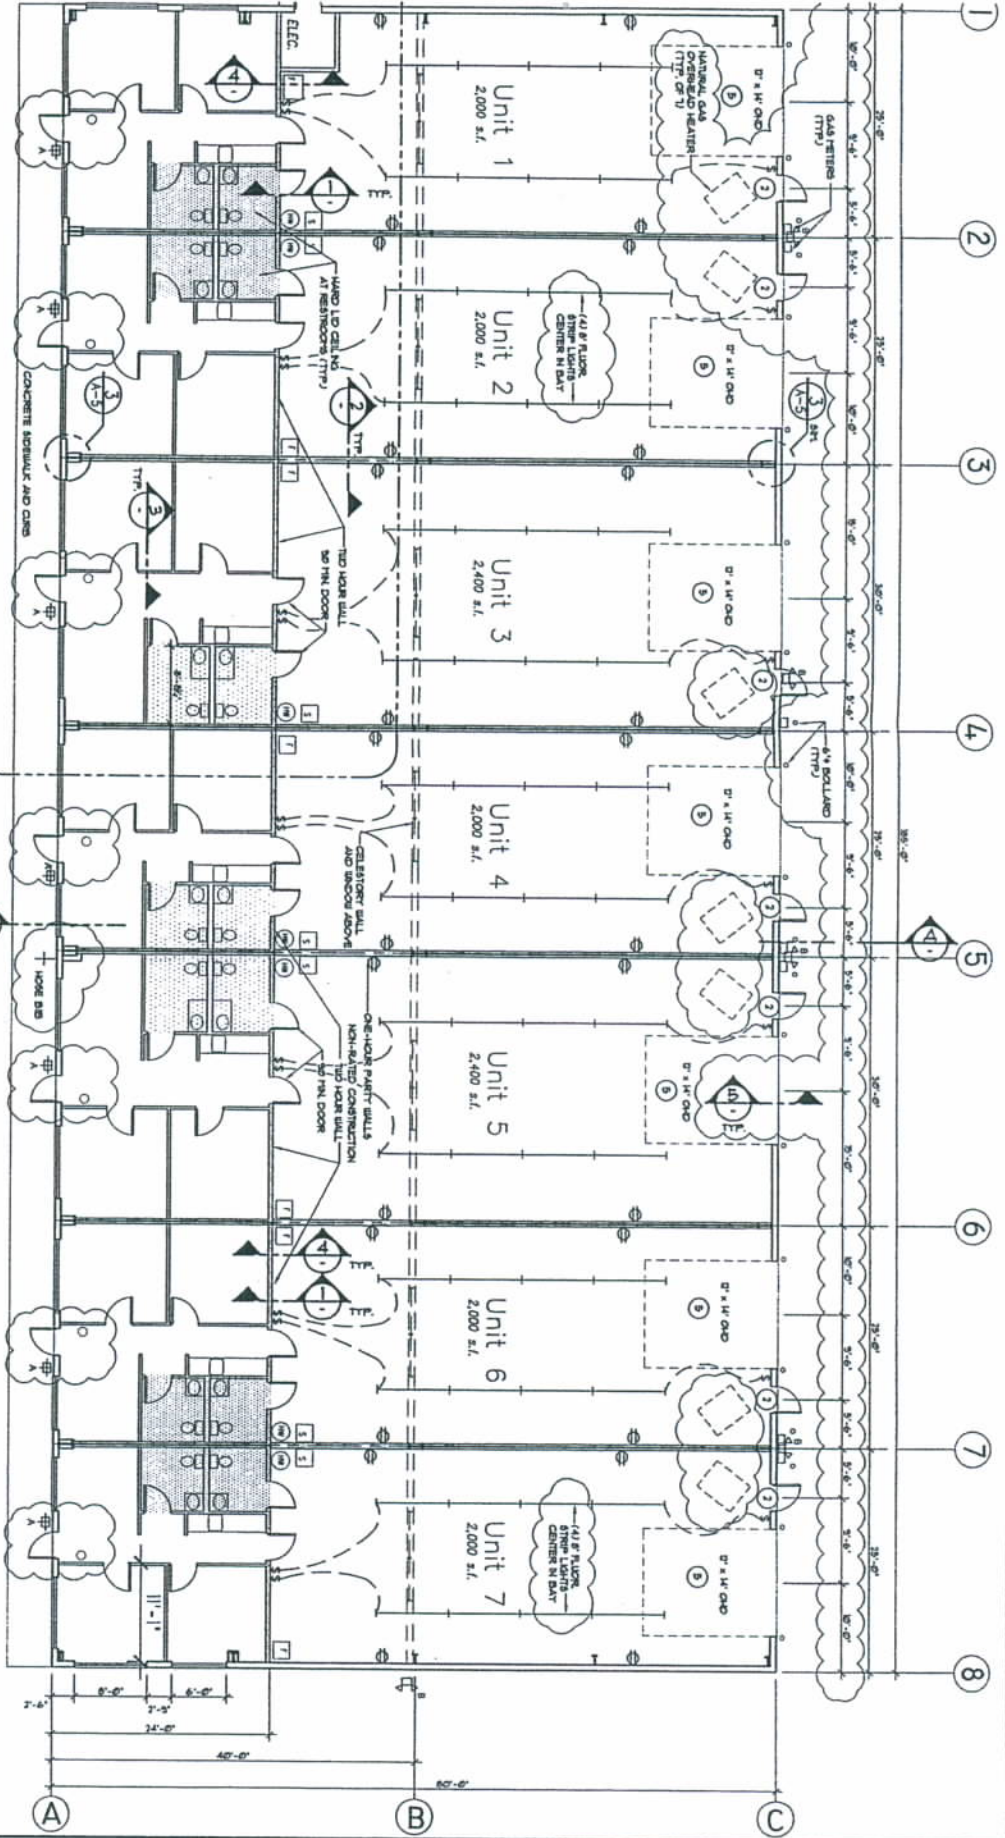
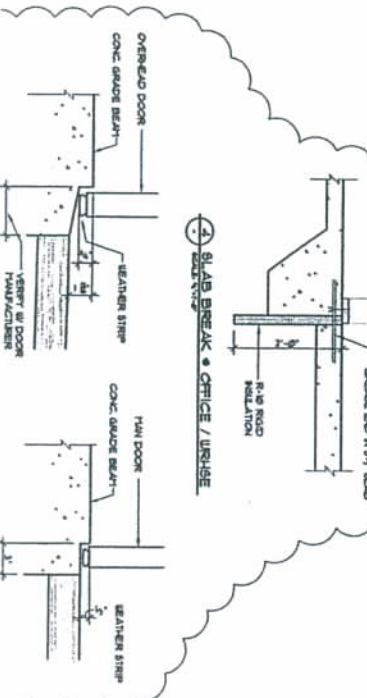


K Building

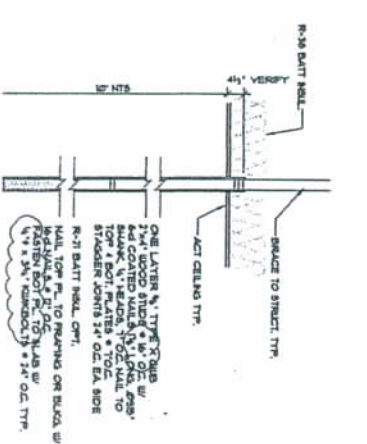

**BUILDING PLAN**  
SCALE: 1/8" = 1'-0"

SEE ENLARGED PLAN  
SHEET A-4  
AREA: 15,200 SF.

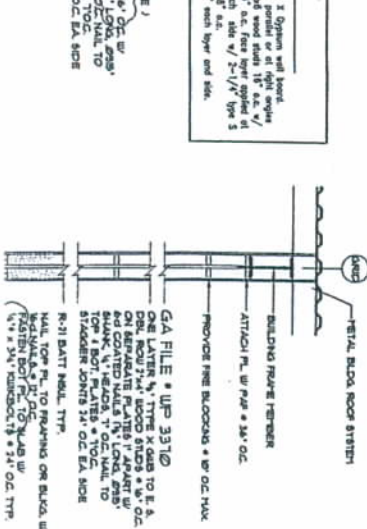

A New Industrial Building For		<b>BUILDING PLAN AND DETAILS</b>	NEBEYER ARCHITECT THOMAS E. CRISMA STATE OF WASHINGTON	ARCHITECTS 13801 678-6501	The drawings and plans set forth on this sheet in conjunction with the contract documents shall constitute the entire agreement between the parties hereto and shall control in the event of any discrepancy between the drawings and the contract documents. No verbal agreement or understanding shall be binding on the contractor unless it is in writing and signed by both parties. The contractor shall accept full responsibility for cost in rectifying any errors in these drawings. Any such variation shall be received by this office prior to proceeding with the work, or the contractor shall accept full responsibility for cost in rectifying same.	EVANS DATE: _____ BY: _____
<b>JIT Company</b> 1420 MEADOW AVENUE						PROJECT NO. _____ SHEET NO. _____